
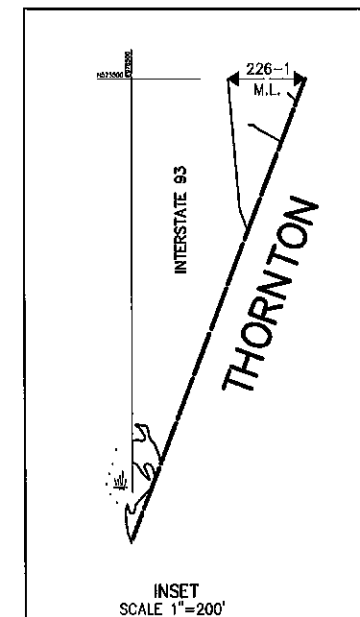


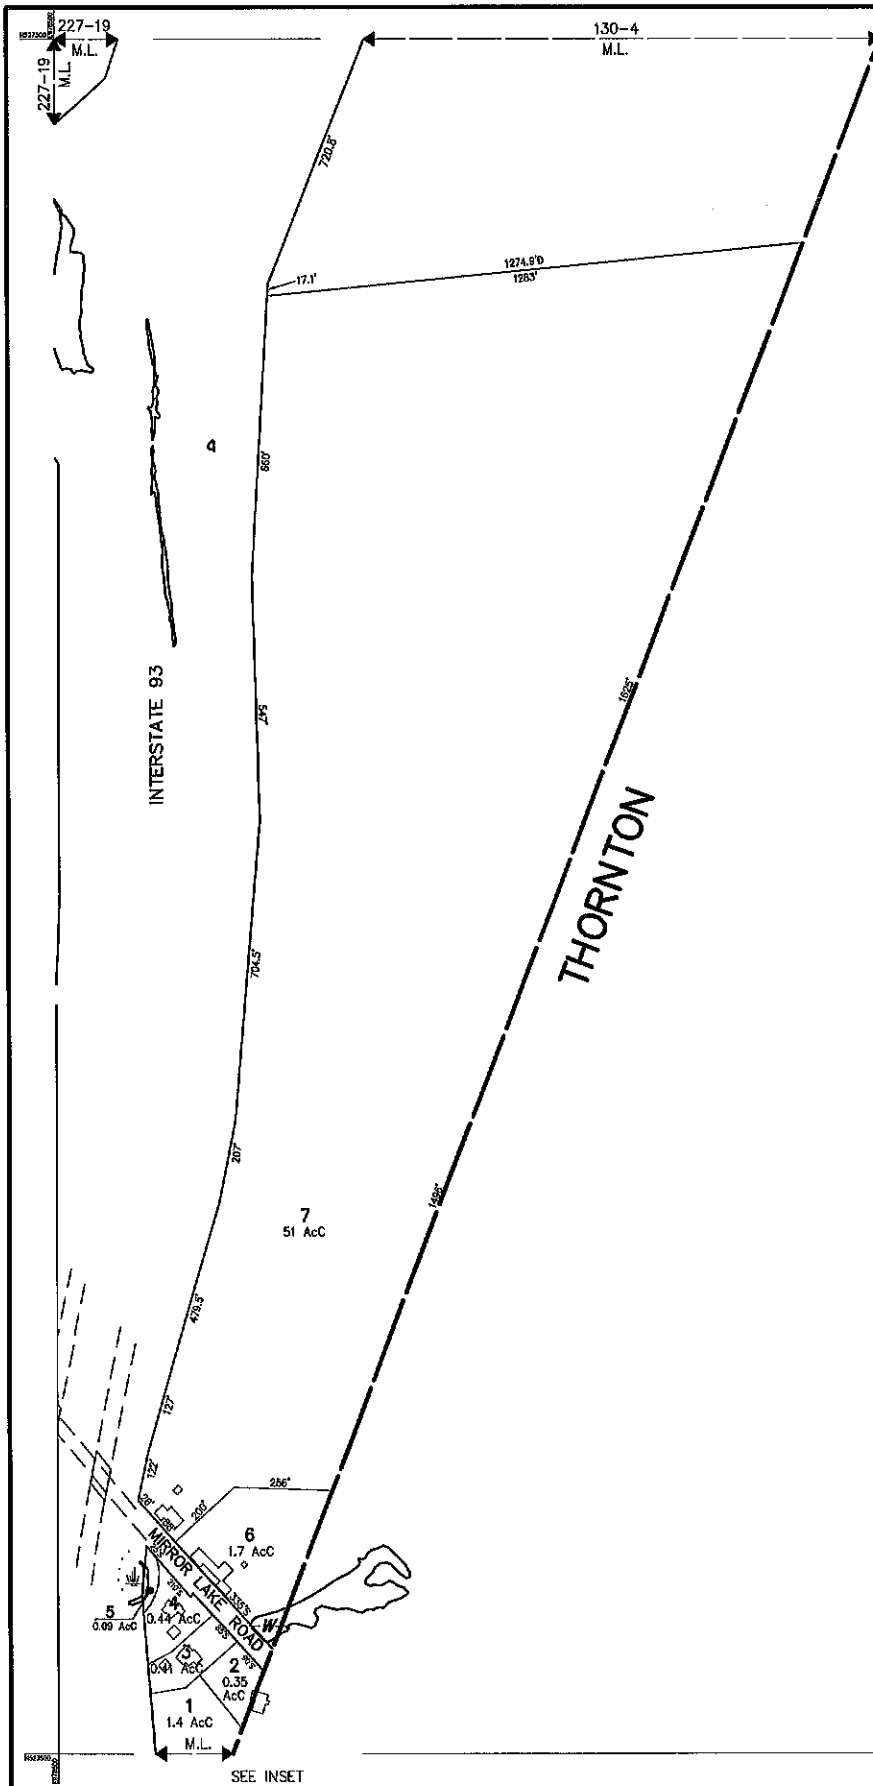

THIS MAP IS FOR ASSESSMENT PURPOSES. IT IS NOT VALID FOR LEGAL DESCRIPTION OR CONVEYANCE.
THE HORIZONTAL DATUM IS THE NEW HAMPSHIRE STATE PLANE COORDINATE SYSTEM, NAD 83.
PHOTOGRAPHY DATE: MAY 5, 2008
COMPLETION DATE: AUGUST 30, 2010

PRODUCED IN 2010 BY
CAI Technologies
Precision Mapping. Unconventional Solutions.
11 PLEASANT STREET, LITTLETON, NH 03501
603.322.4543 • WWW.CAI-TECH.COM

AREA SURVEYED Ac
AREA CALCULATED AcC
RECORD DIMENSION 100'
SCALED DIMENSION 100'S
MATCH LINE M.L.
WATER W

LEGEND
EXEMPT PROPERTY
SUBDIVISION LOT NO.
BUILDINGS
RIGHT OF WAY/ACCESS
COMMON OWNERSHIP
WETLANDS

SCALE 1" = 200'
FEET 0 100 200 300 400 500 600
METERS 0 50 100 150
REVISED TO : APRIL 1, 2022

PROPERTY MAPS
WOODSTOCK
NEW HAMPSHIRE

INDEX DIAGRAM
224 30225
227
228

MAP NO.
226